
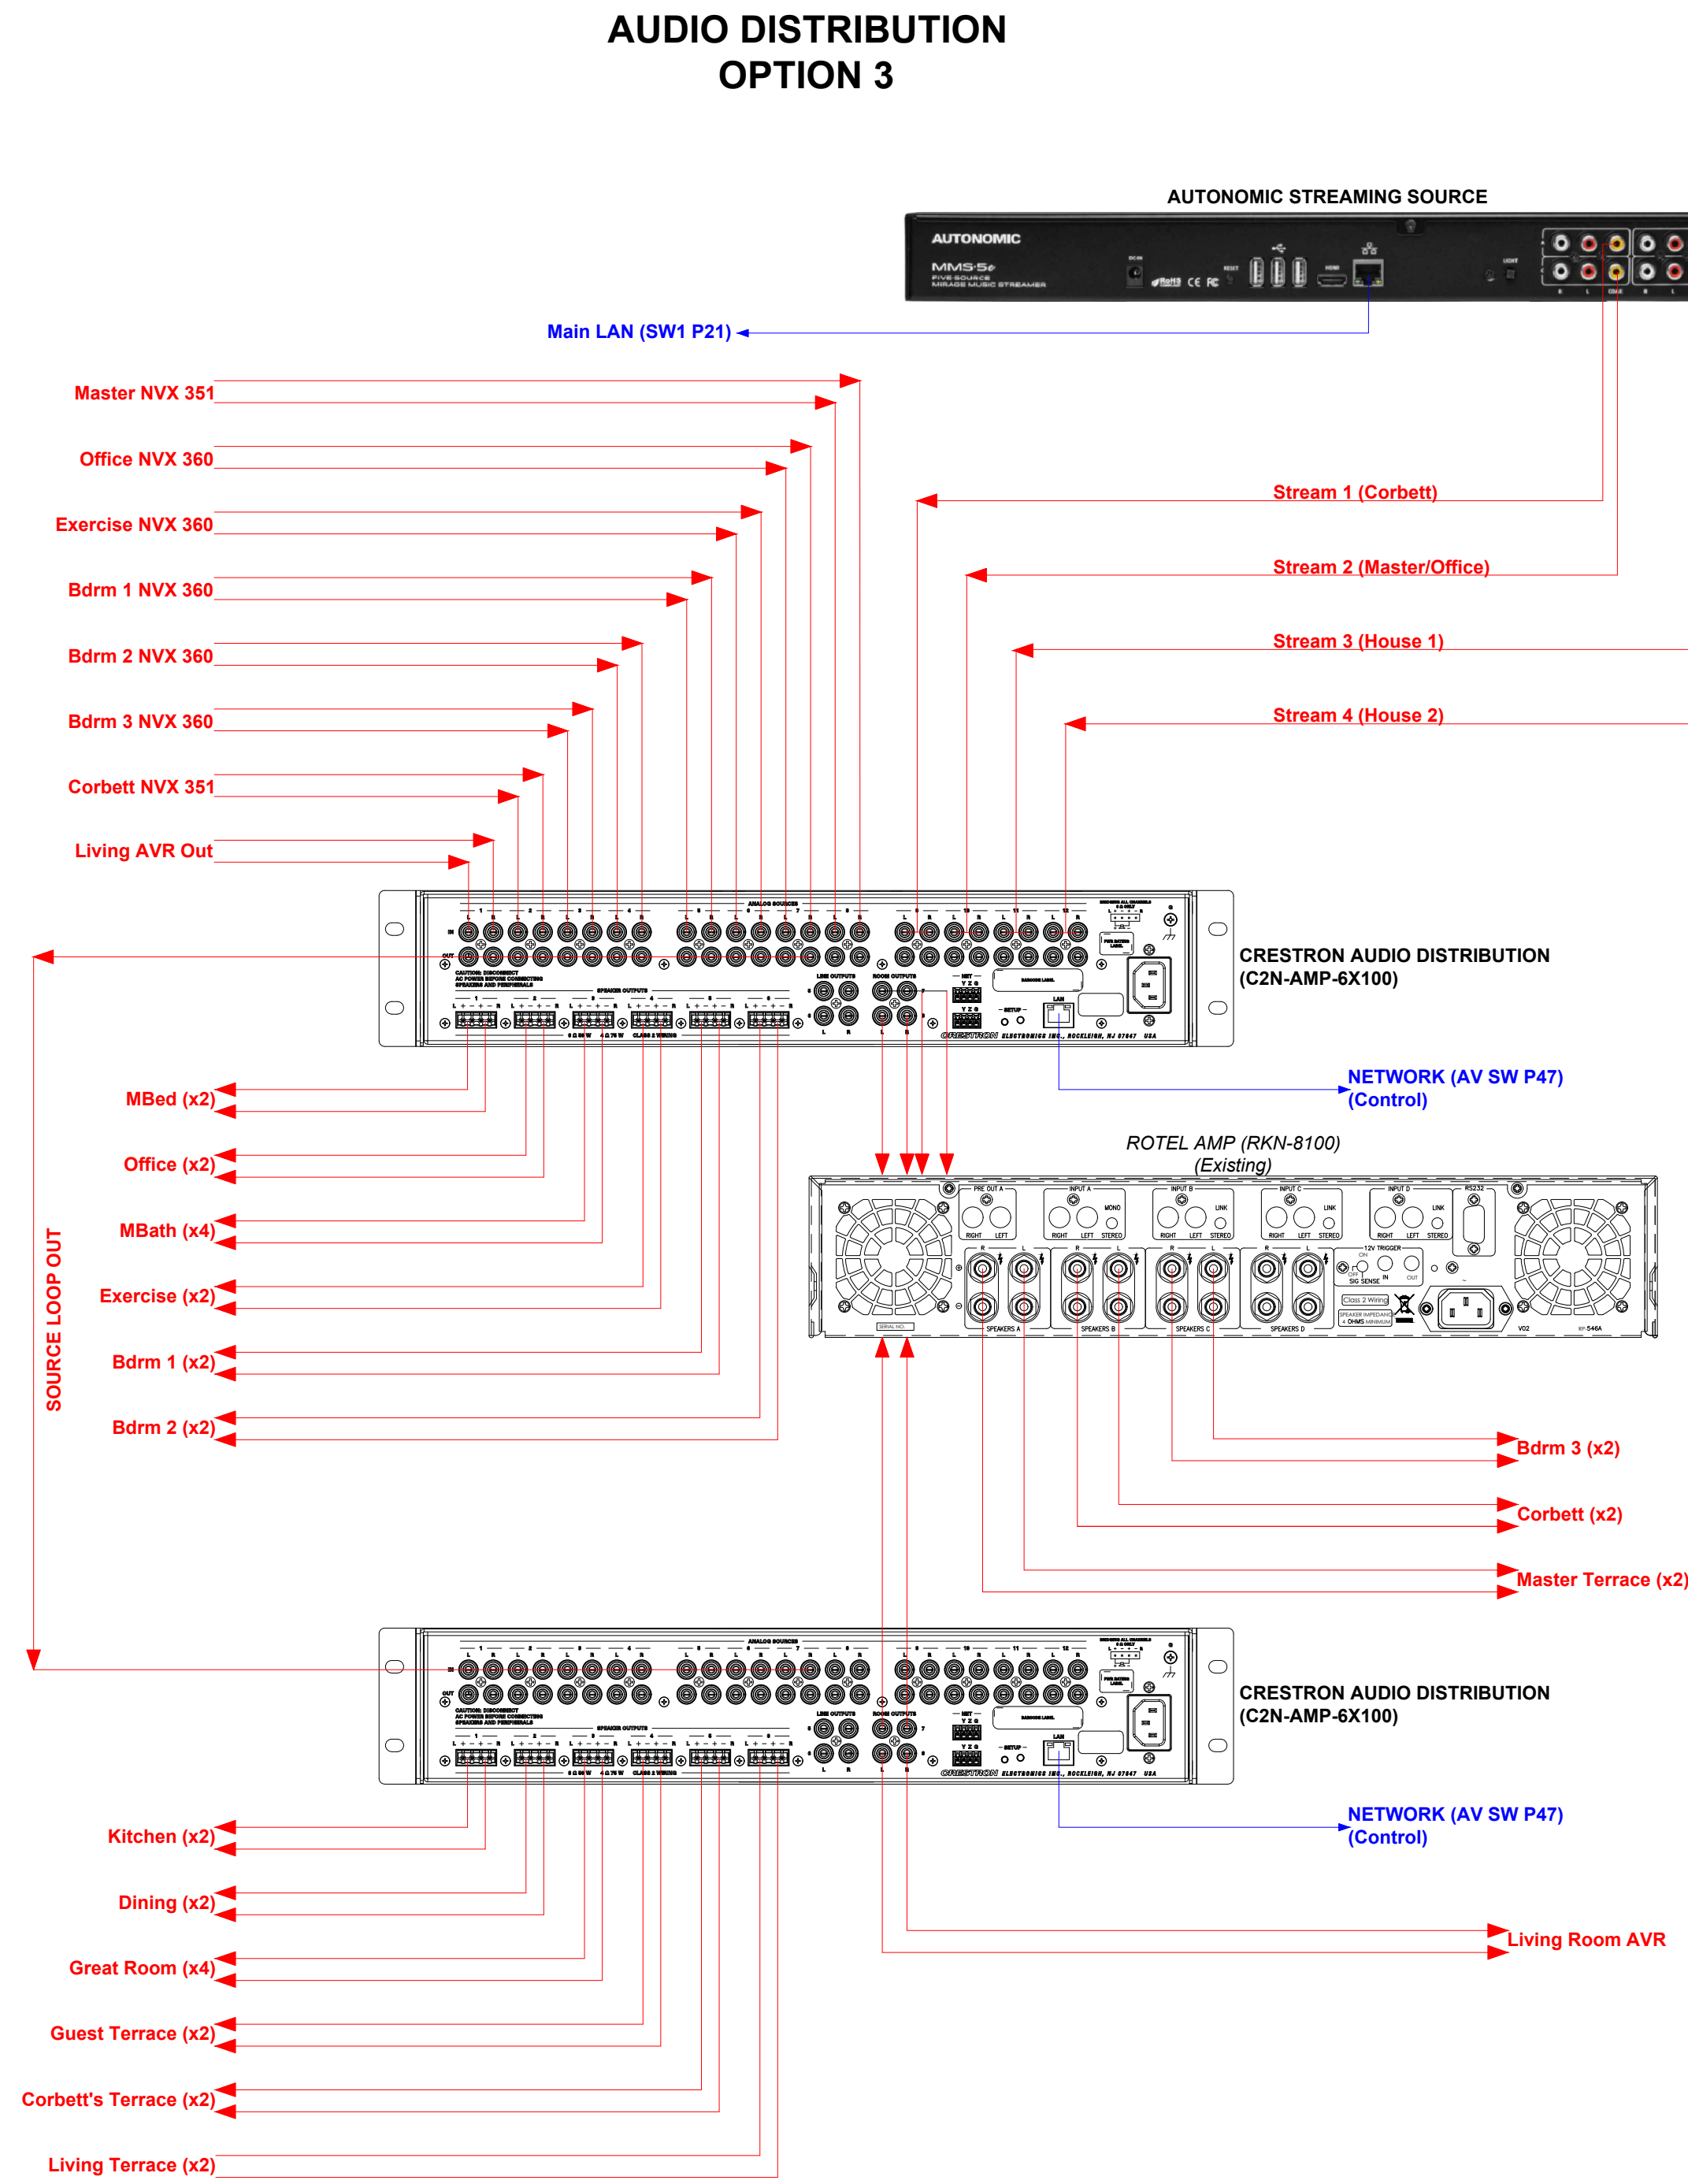
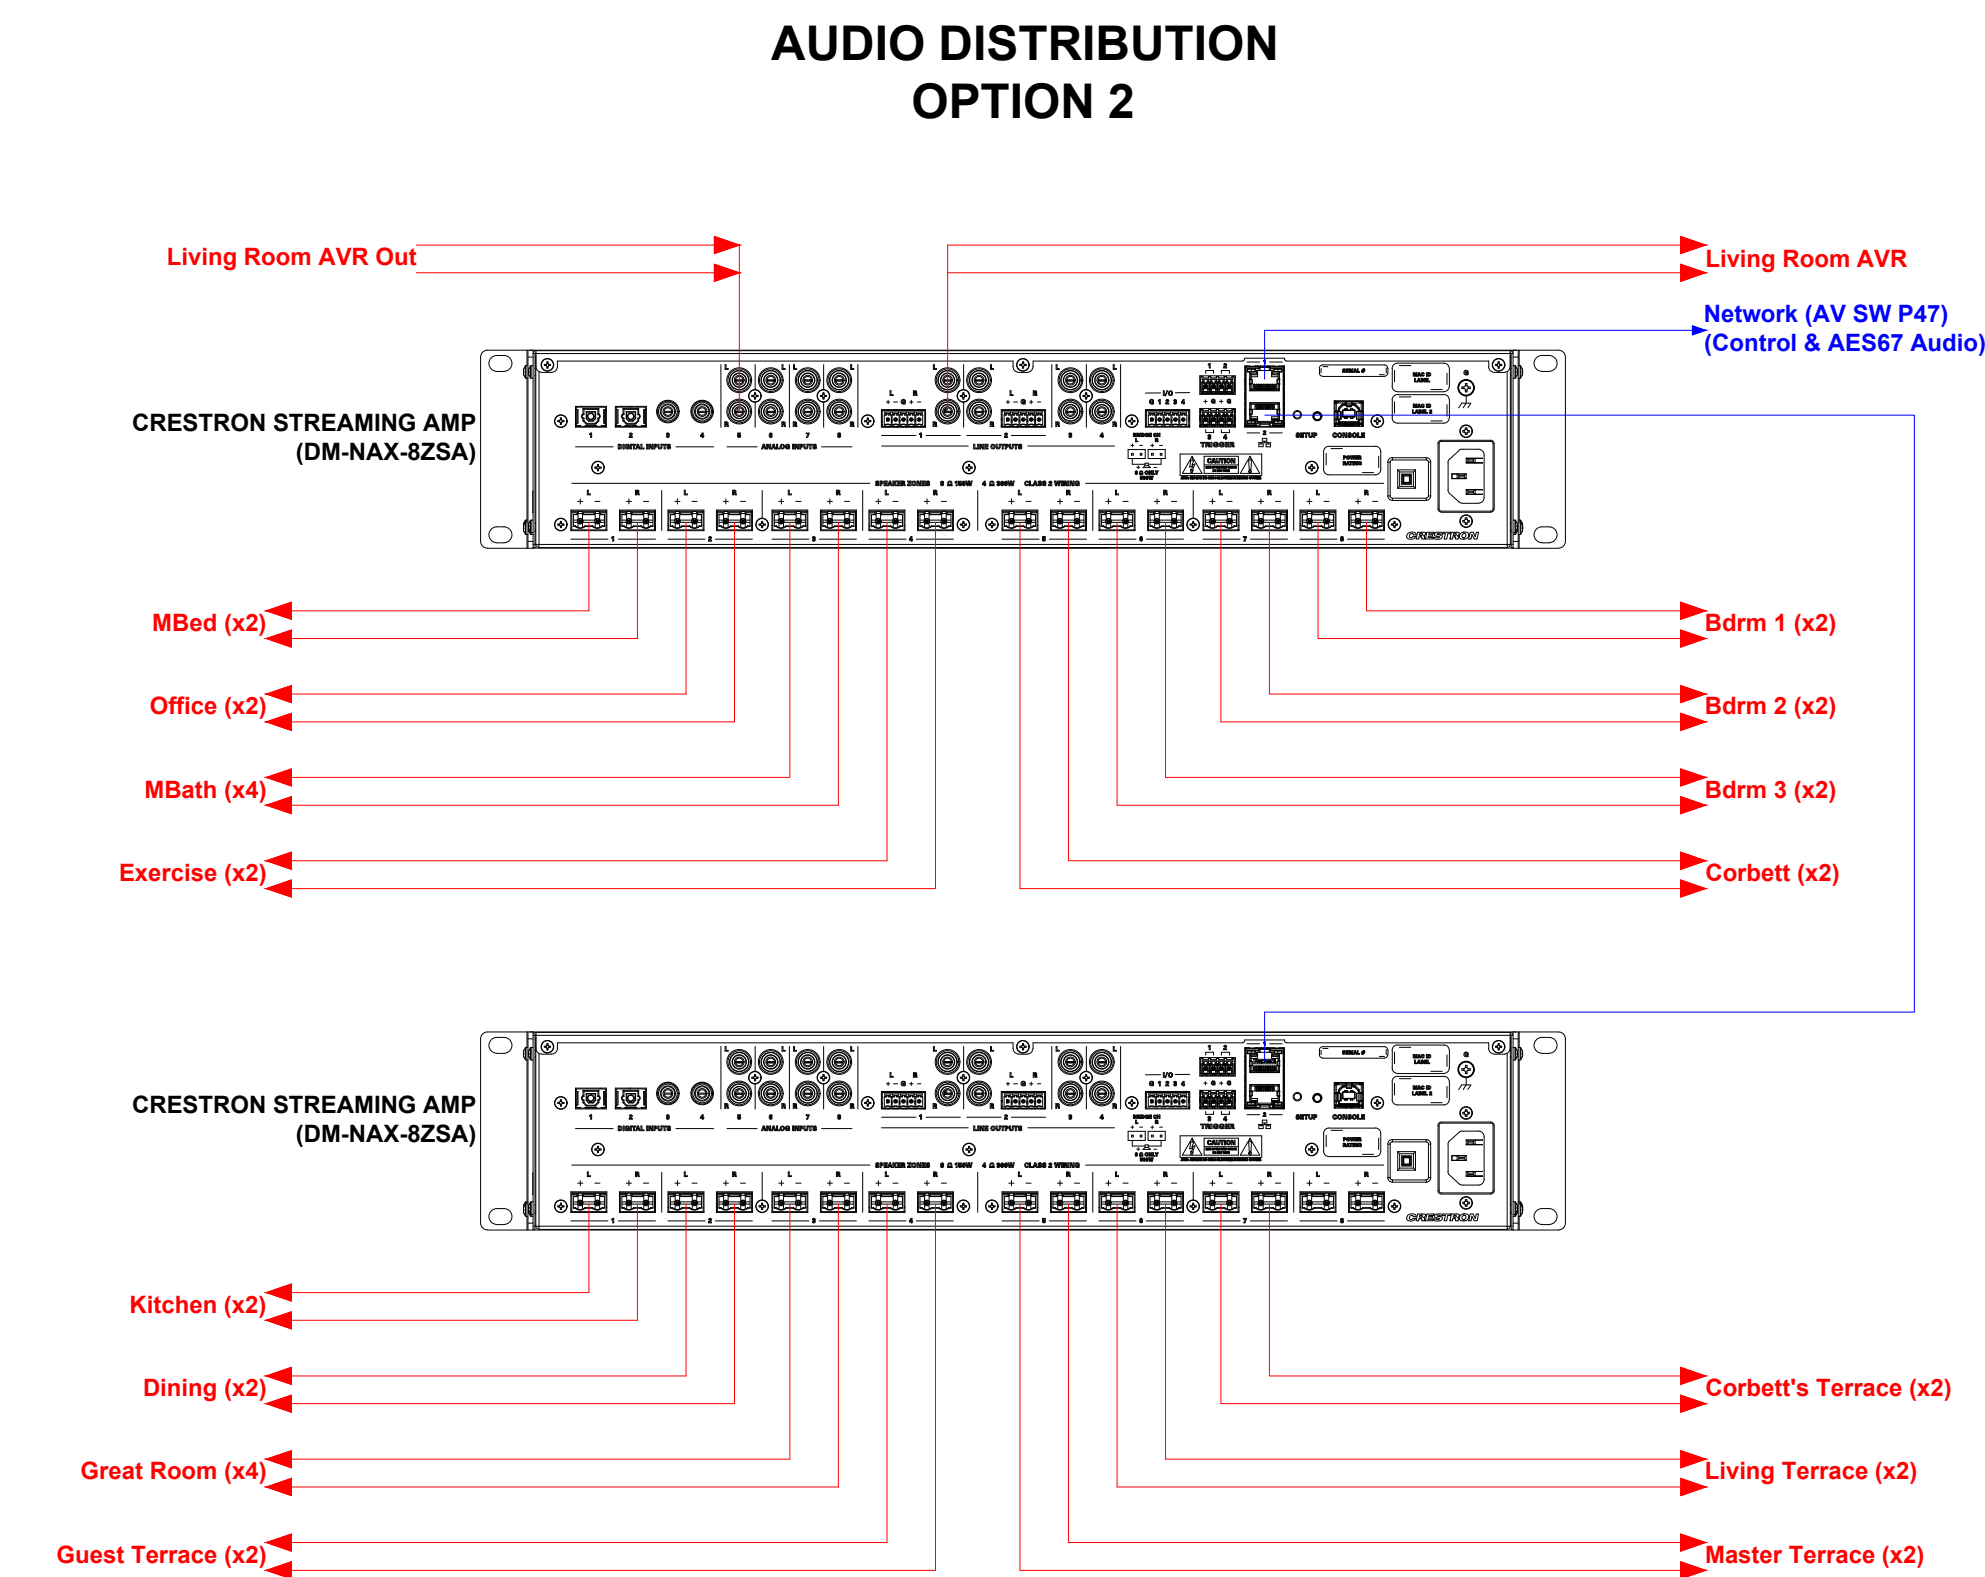


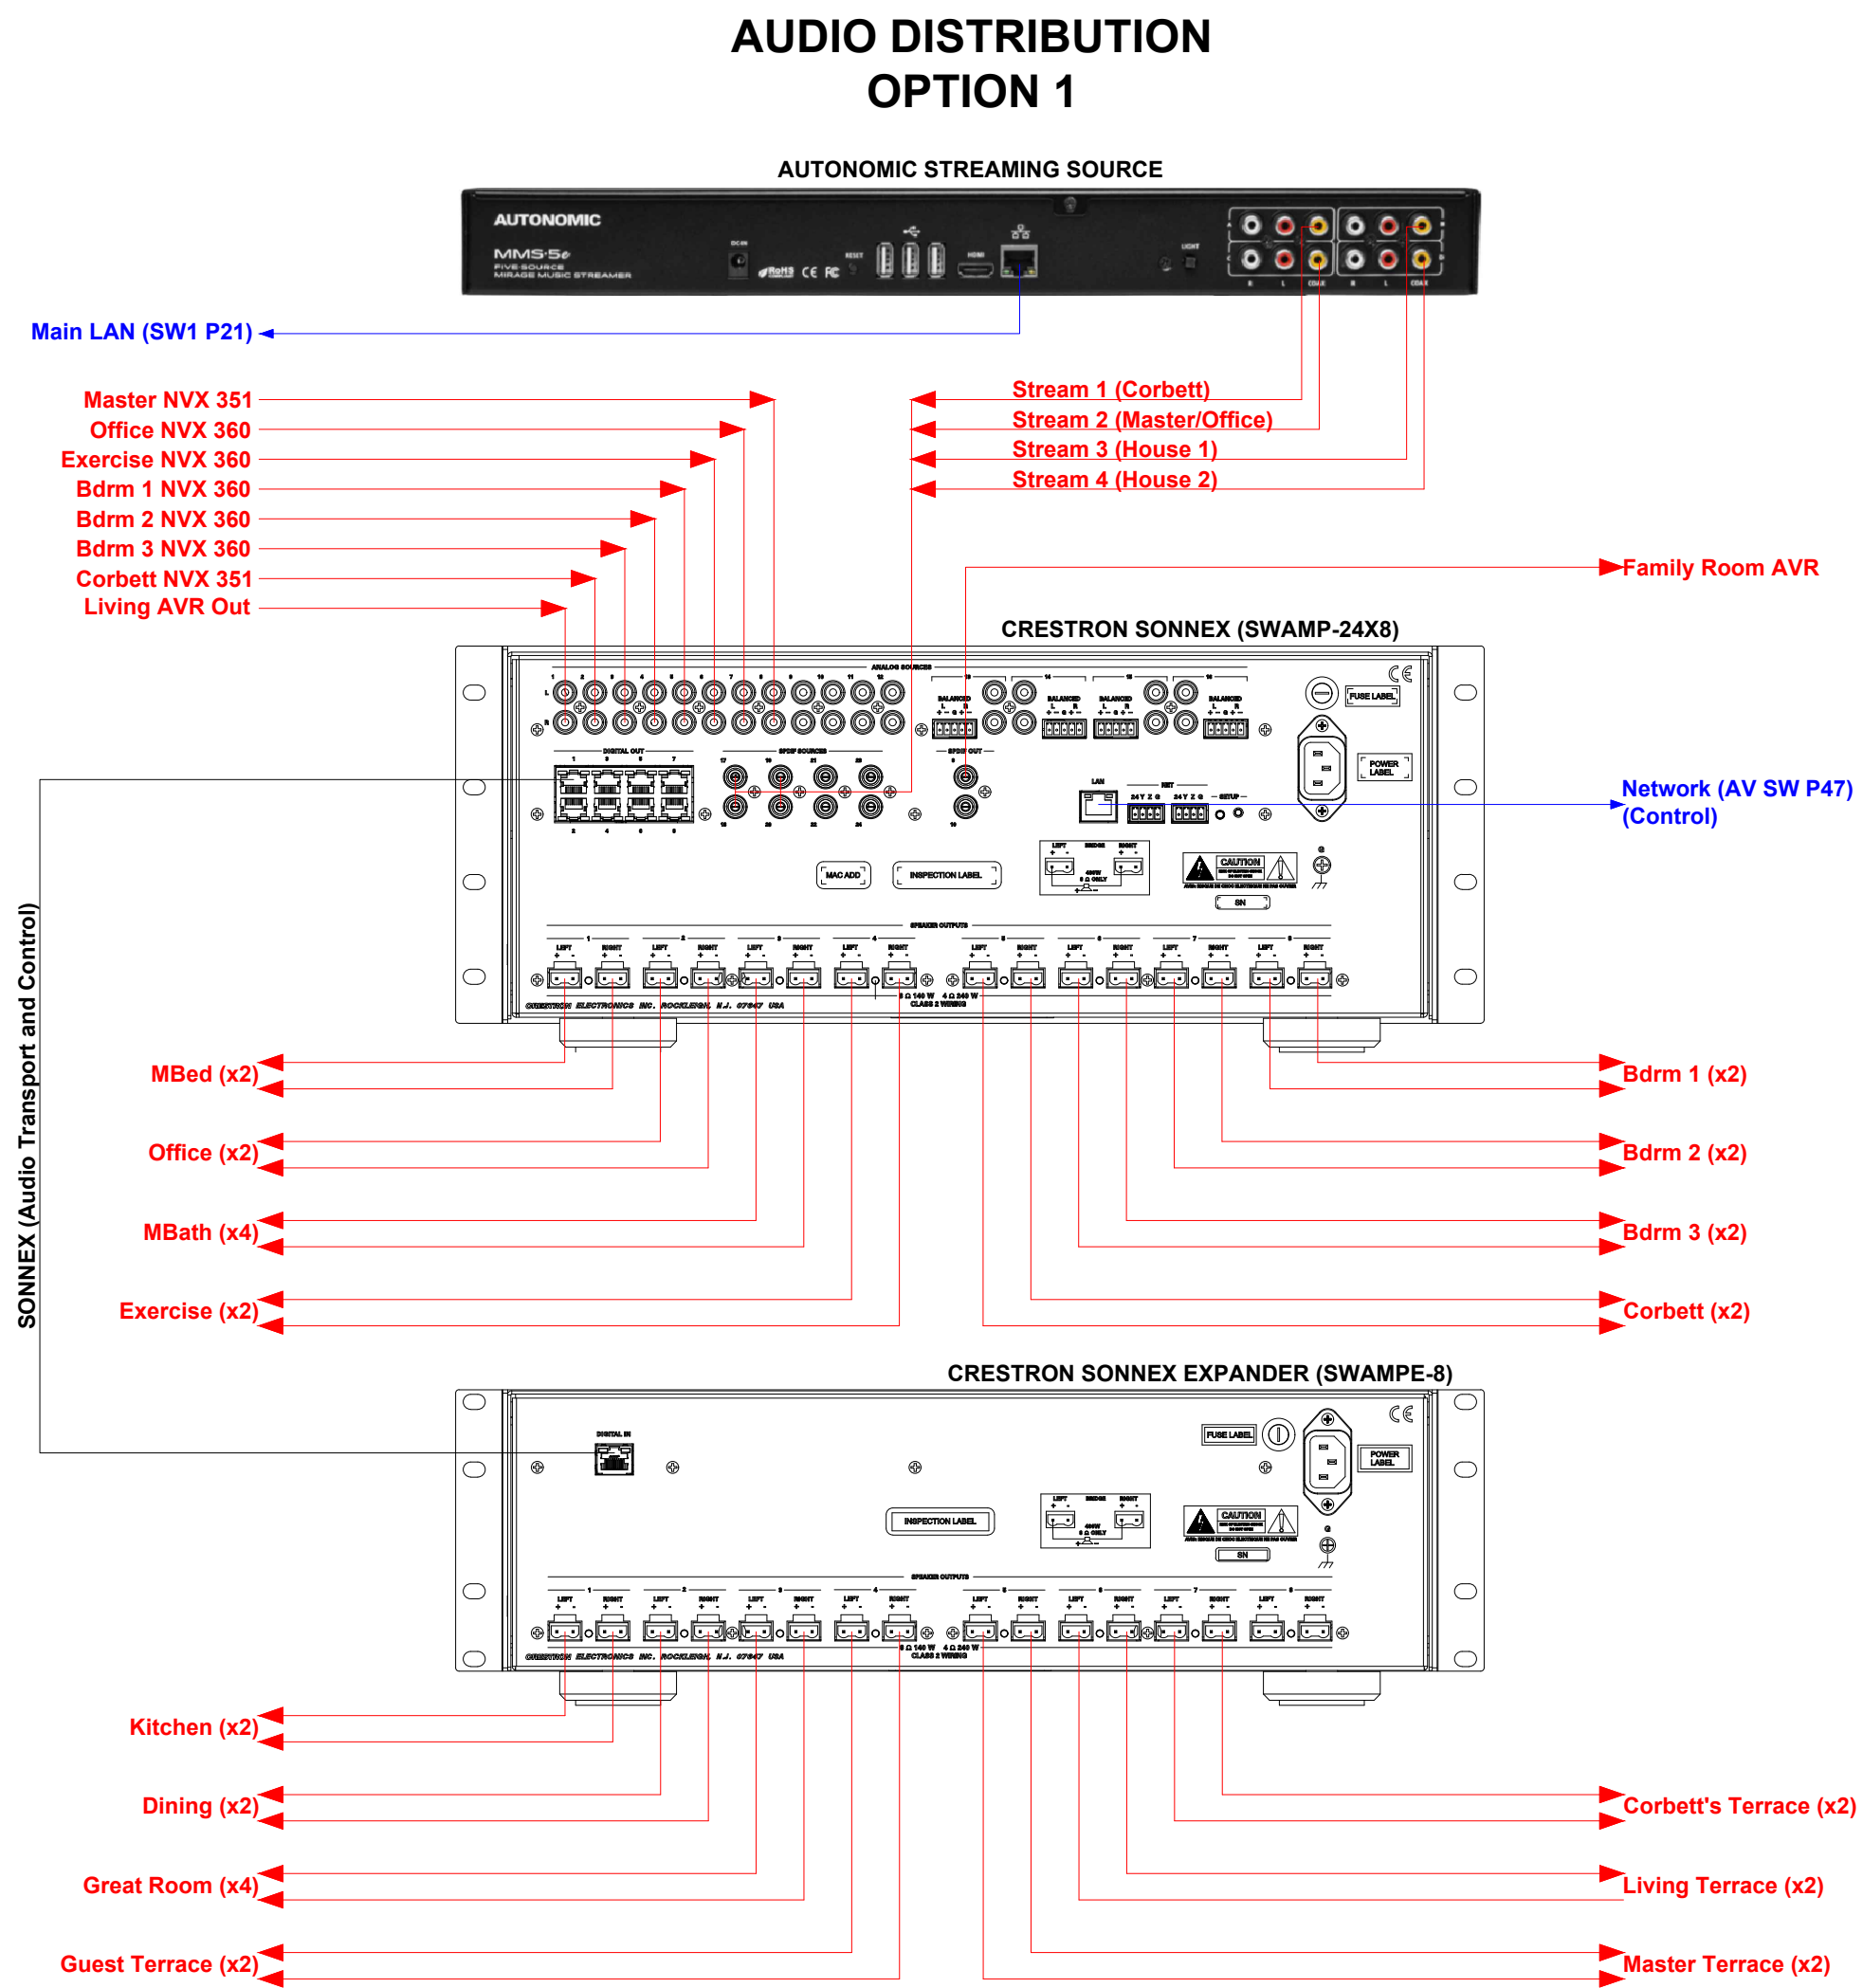

**PRIVATE RESIDENCE
123 MAIN STREET
HOMETOWN, FL**

This document is the property of REV2 Consulting, LLC. Any unauthorized use or reproduction of this document, in whole or part, is prohibited.

REV	DESCRIPTION	DATE
0	Initial Release	06/03/21

DATE: **06/03/21**

SCALE: **N/A**

DRAWN BY: **MLC** CHECKED BY: CLIENT REP:

DRAWING NO: **AUD-1**