


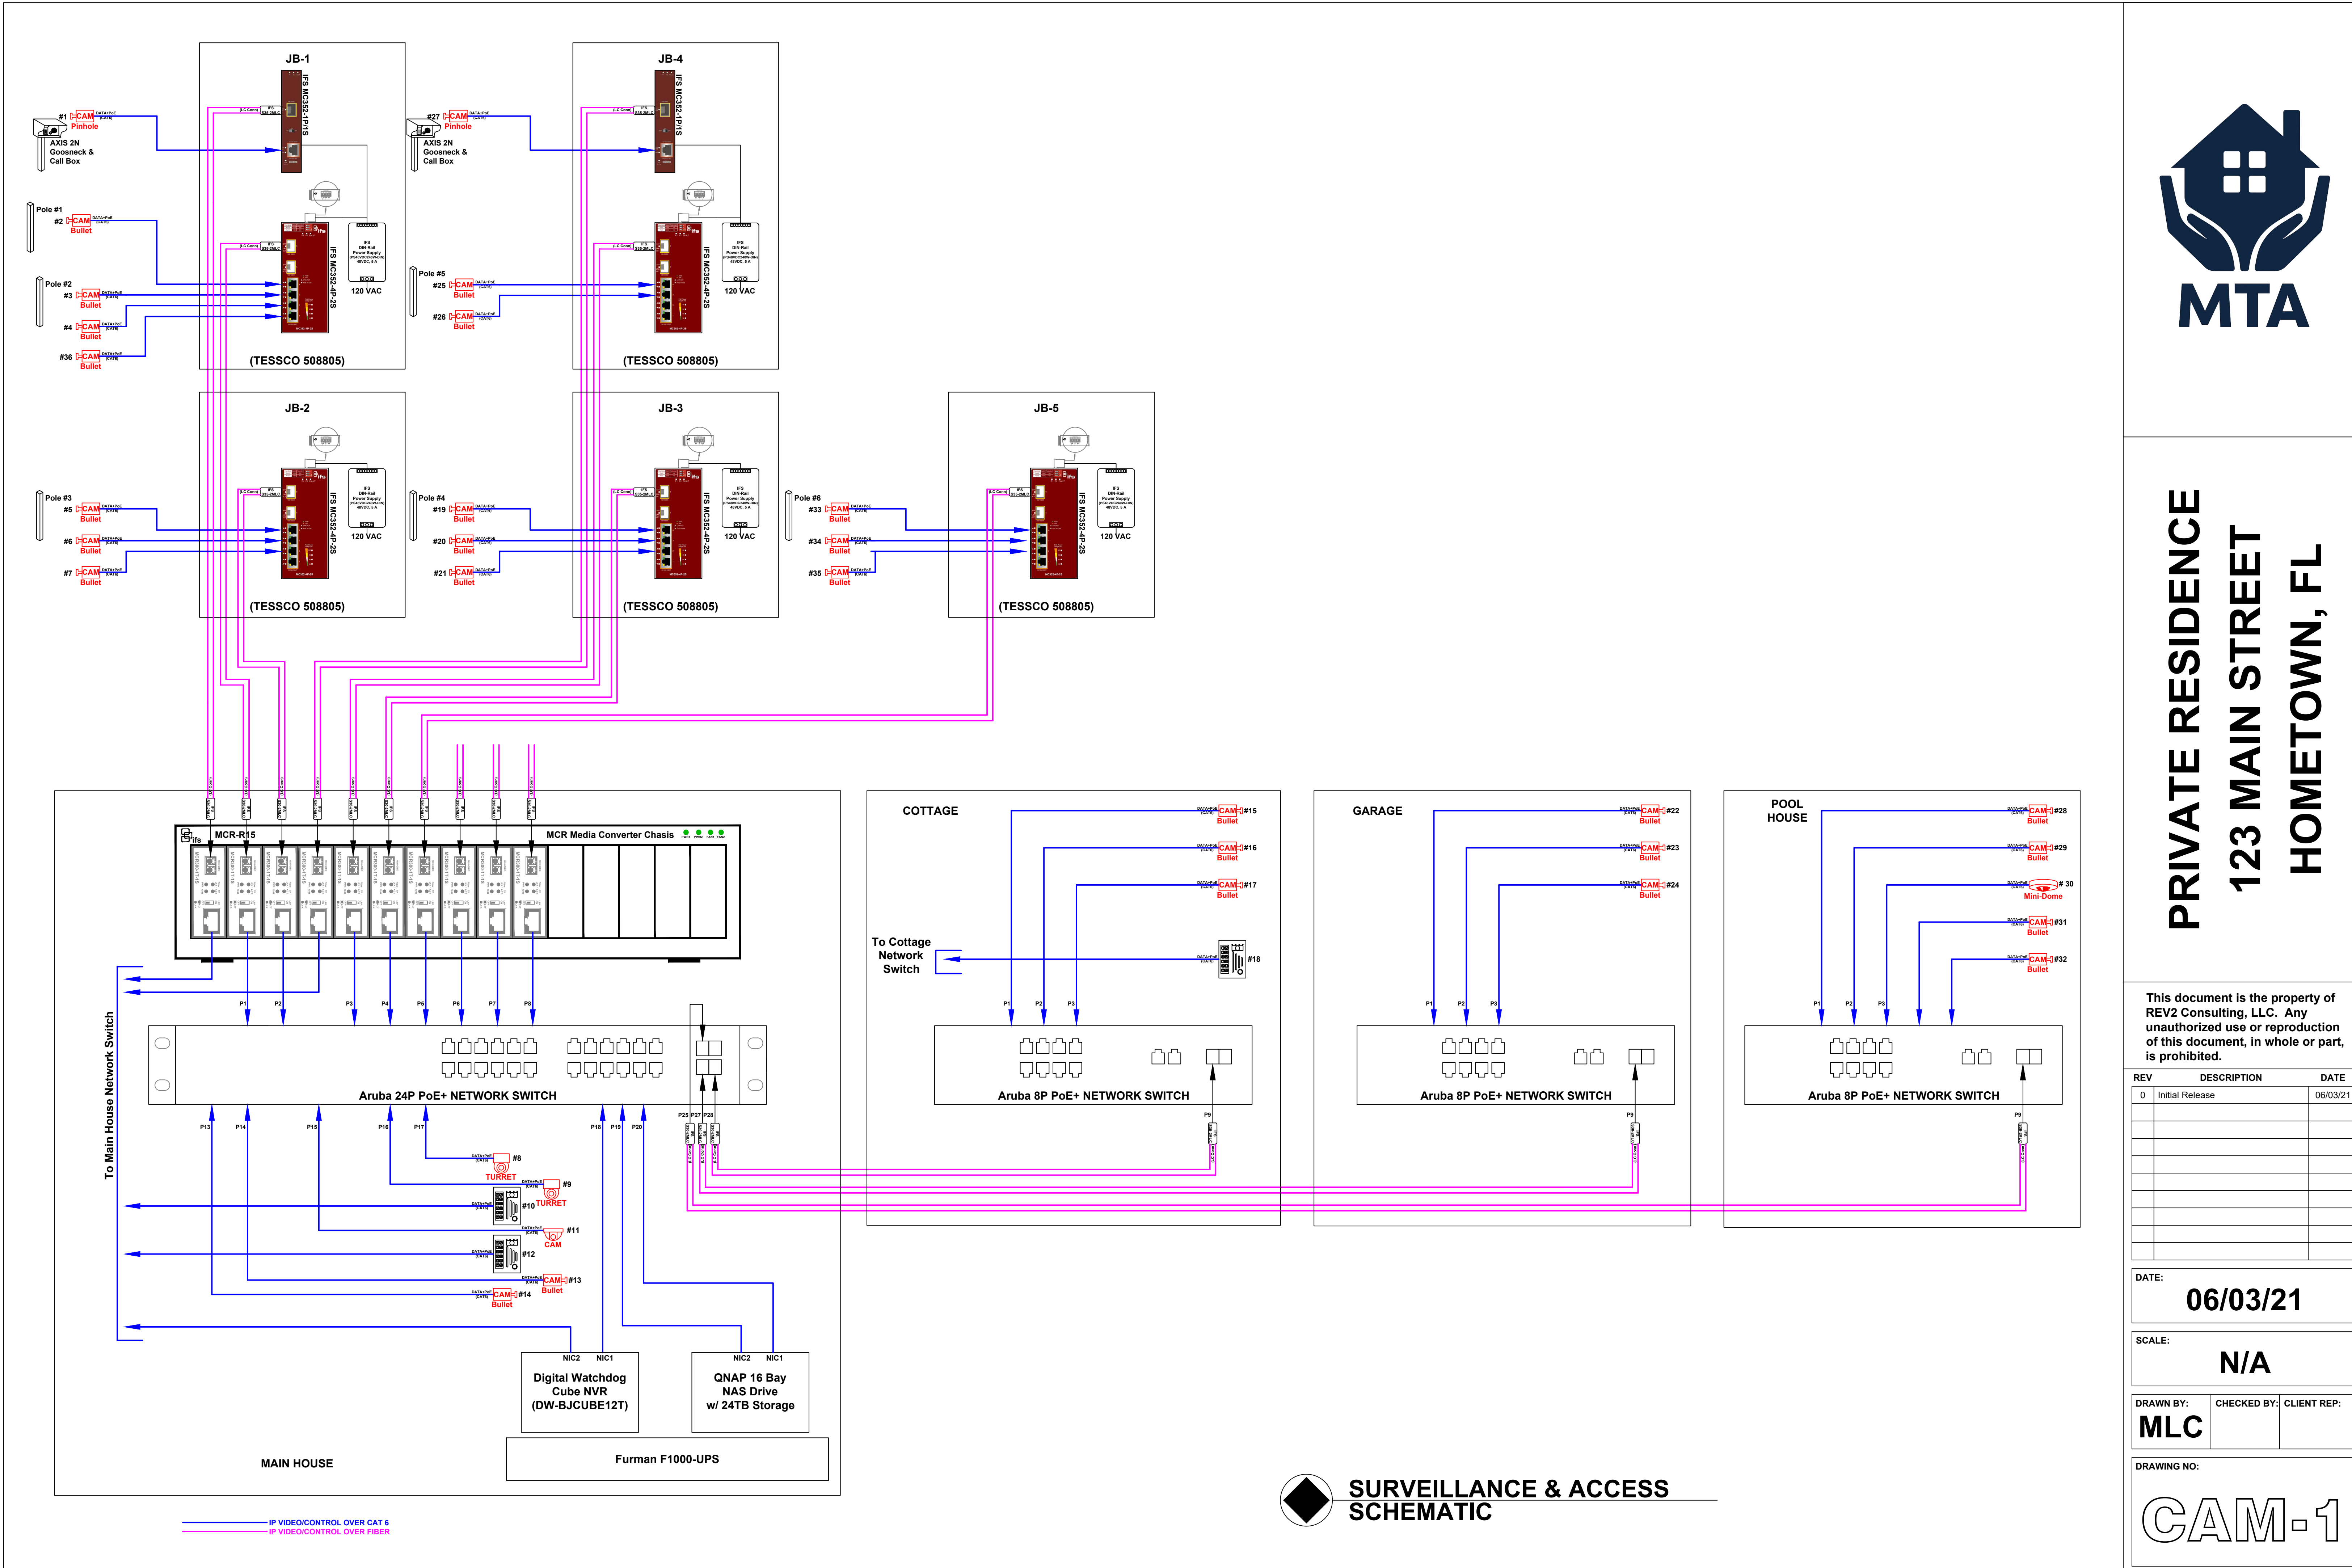

PRIVATE RESIDENCE
123 MAIN STREET
HOMETOWN, FL

This document is the property of REV2 Consulting, LLC. Any unauthorized use or reproduction of this document, in whole or part, is prohibited.